



1 ENLARGED KITCHEN PLAN
SCALE: 1/2"=1'-0"

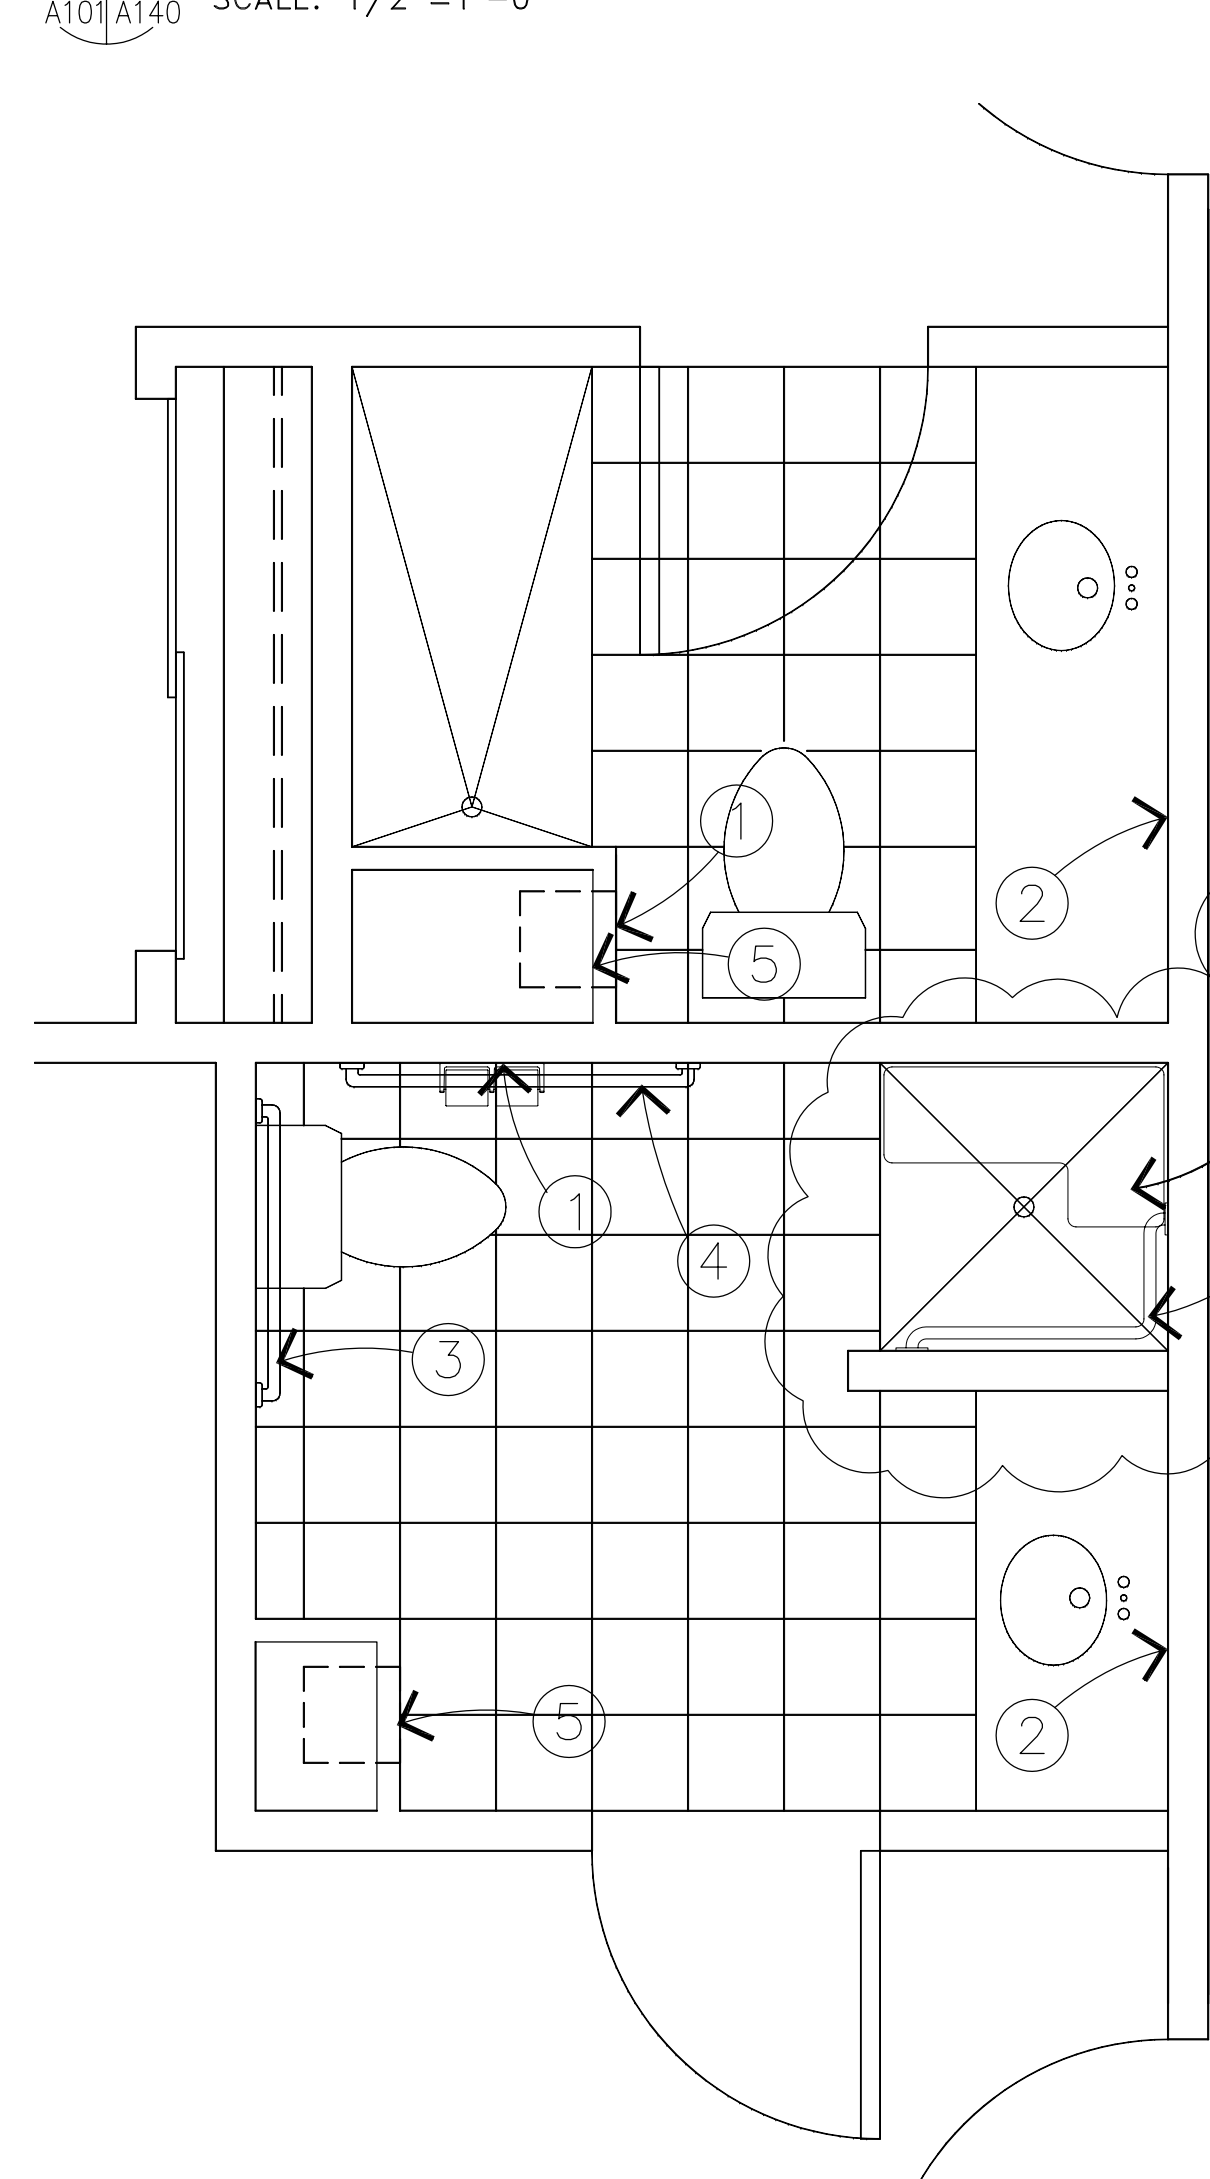


4 ENLARGED PLAN AT RR
SCALE: 1/2"=1'-0"

RESTROOM NOTES


- 1 TOILET PAPER DISPENSER
- 2 MIRROR
- 3 36" S.S. 1 1/2" DIA. GRAB BAR
- 4 42" S.S. 1 1/2" DIA. GRAB BAR
- 5 TOILETRIES SHELVES
- 6 ACCESSIBLE BENCH
- 7 GRAB BAR
- 8 MIRROR
- 9 OUTLET
- 10 SWITCH

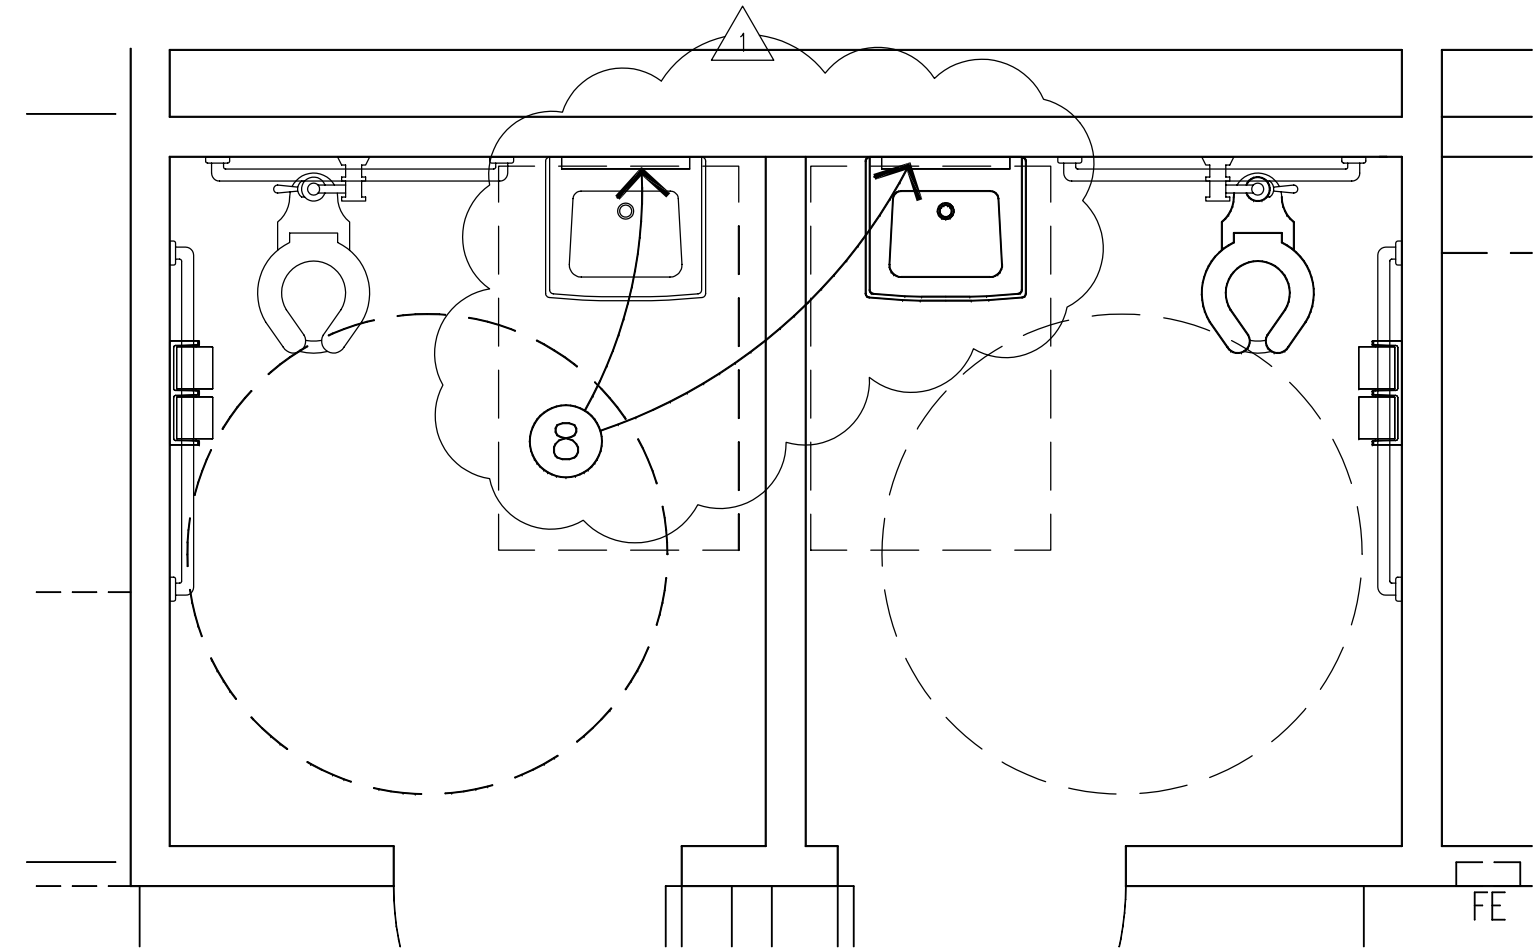


2 ENLARGED PLAN AT RR
SCALE: 1/2"=1'-0"

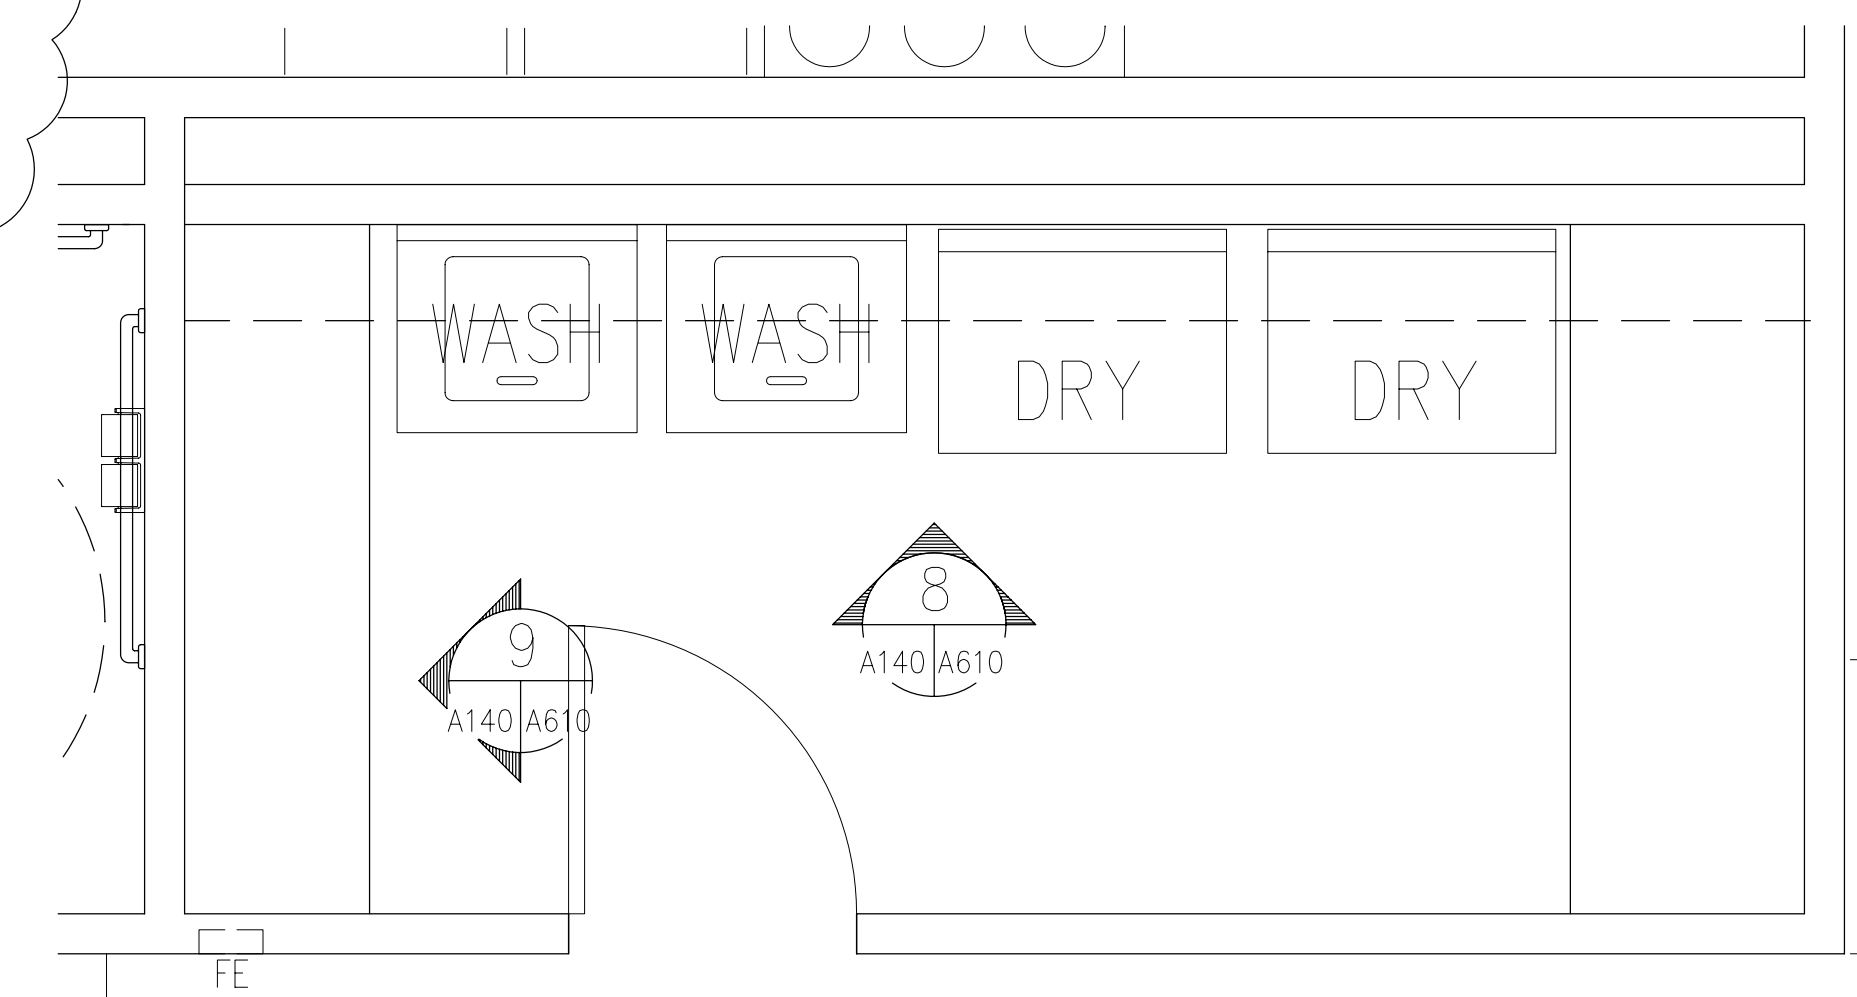

5 ENLARGED LAUNDRY PLAN
SCALE: 1/2"=1'-0"

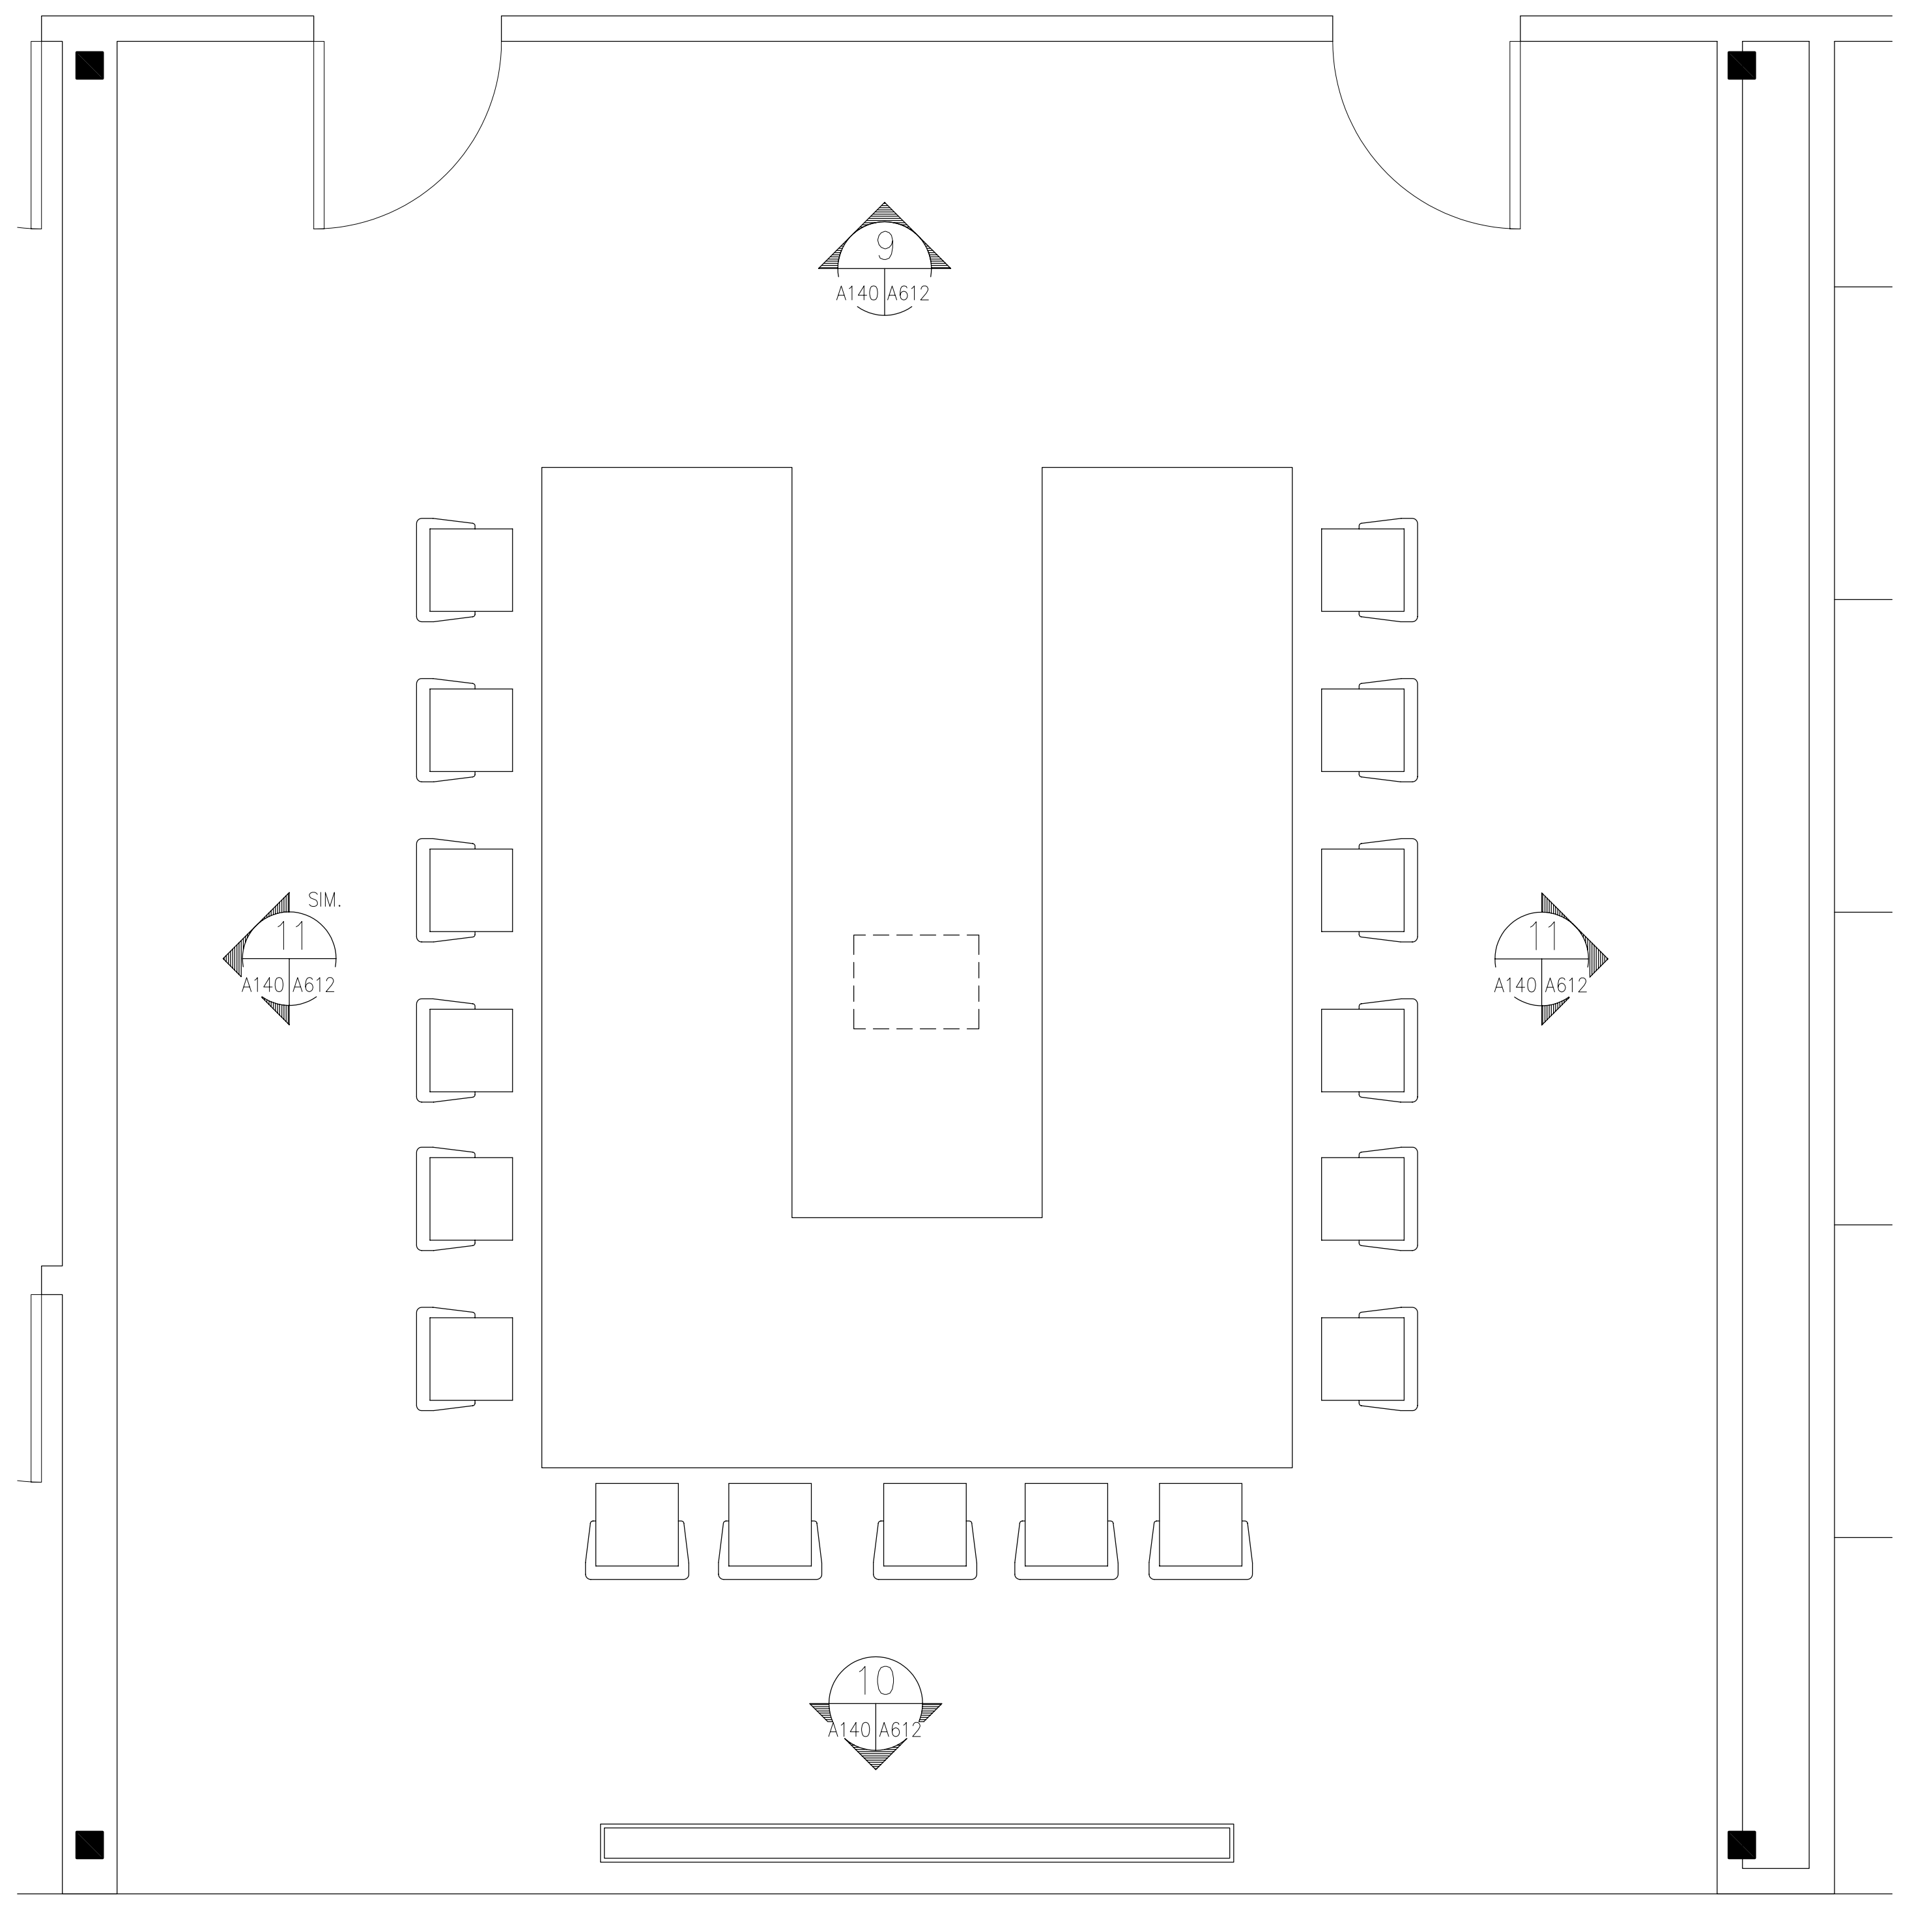


3 ENLARGED CONFERENCE ROOM PLAN
SCALE: 1/2"=1'-0"

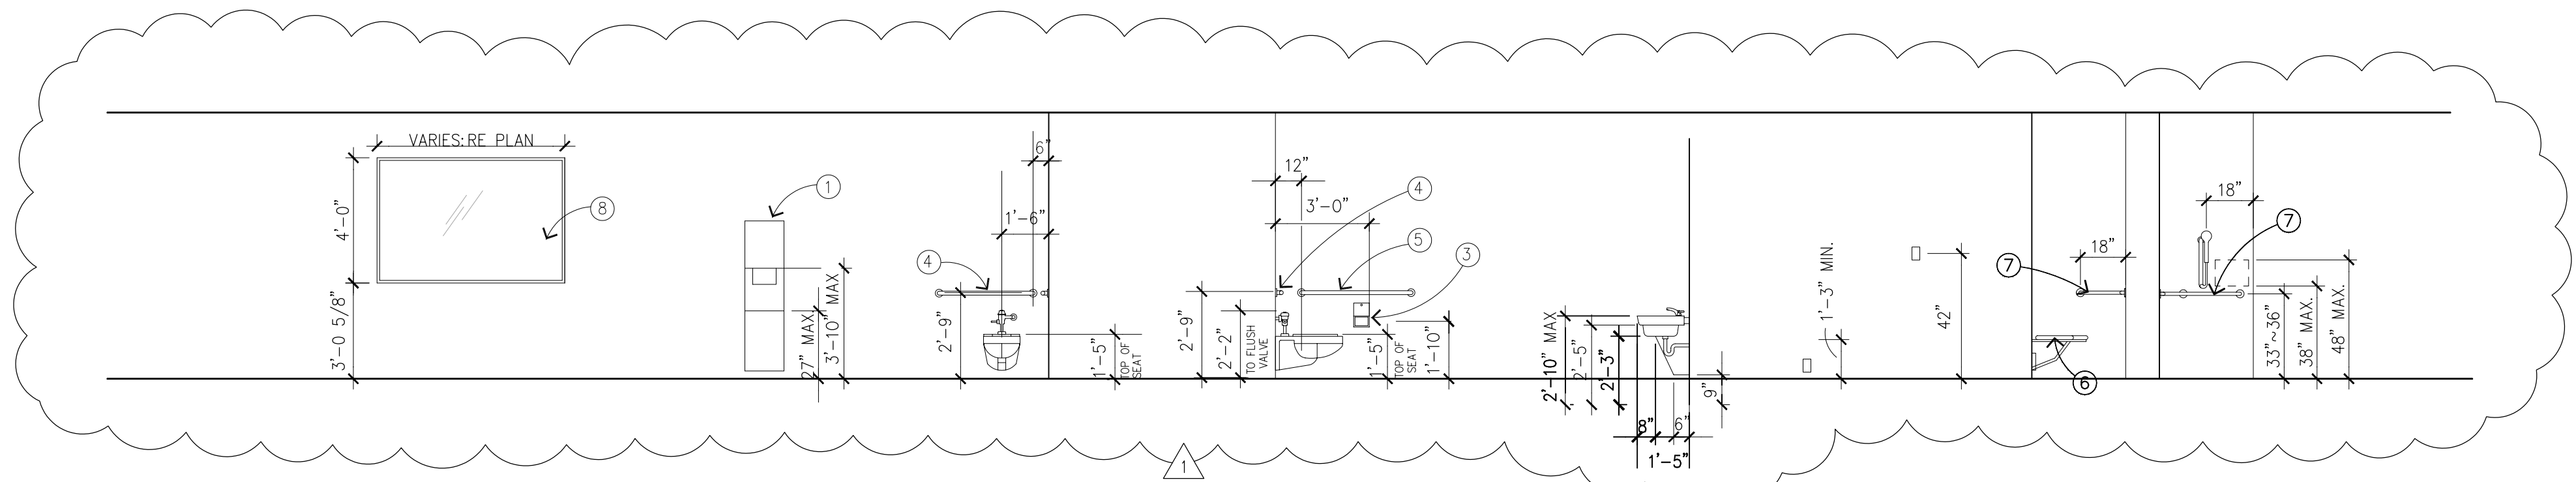

6 TYPICAL MOUNTING HEIGHTS
NTS

ARCHITECTURAL LEED CREDITS
(PARTIAL LIST)

- | REFERENCE | DESCRIPTION |
|----------------------------------|--|
| MR-PI | Provide space for the collection of recycling. |
| *Note recycling bins in kitchen. | |

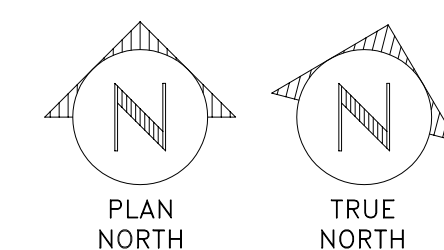

morris
architects

3355 W. Alabama, Suite 200 • Houston, Texas 77098
713.622.1180 phone • 713.622.7021 fax
www.morrisarchitects.com • fip.morrisarchitects.com

REVISION	DATE	ADDENDUM NO. 1	DESCRIPTION
1	8/29/03		
SIGNATURES	DATE	NATIONAL AERONAUTICS & SPACE ADMINISTRATION LYNDON B. JOHNSON SPACE CENTER HOUSTON, TEXAS	
DR. ENG			
CH APPR			
PROJECT NO. 02104			SHEET NO. A-27-02104_5_DF_24
PROJECT ID 02104			DWG NO. A-27-140
CODE IDENT NO. 2116			SIZE F